



SOUTH ELEVATION

SCALE: 1" = 30'-0"

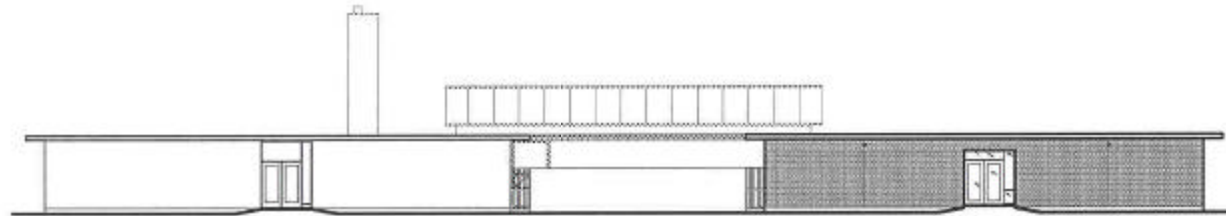


WEST ELEVATION

SCALE: 1" = 30'-0"

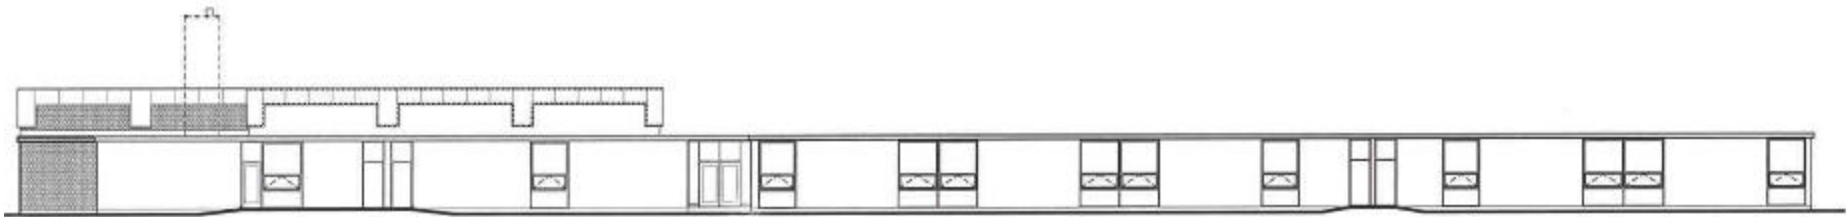

NORTH ELEVATION

SCALE: 1" = 30'-0"

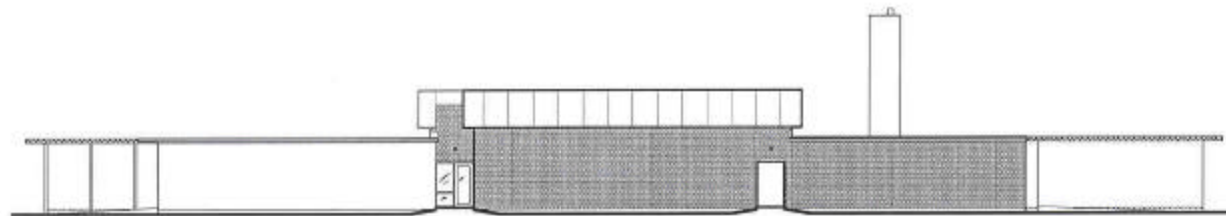

EAST ELEVATION

SCALE: 1" = 30'-0"

HEATH SCHOOL DISTRICT
STEVENSON ELEMENTARY SCHOOL
ADDITIONS / RENOVATIONS

